

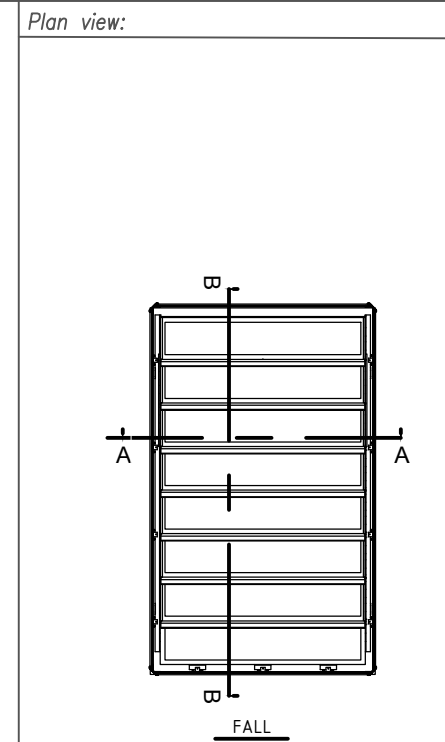


Section A-A

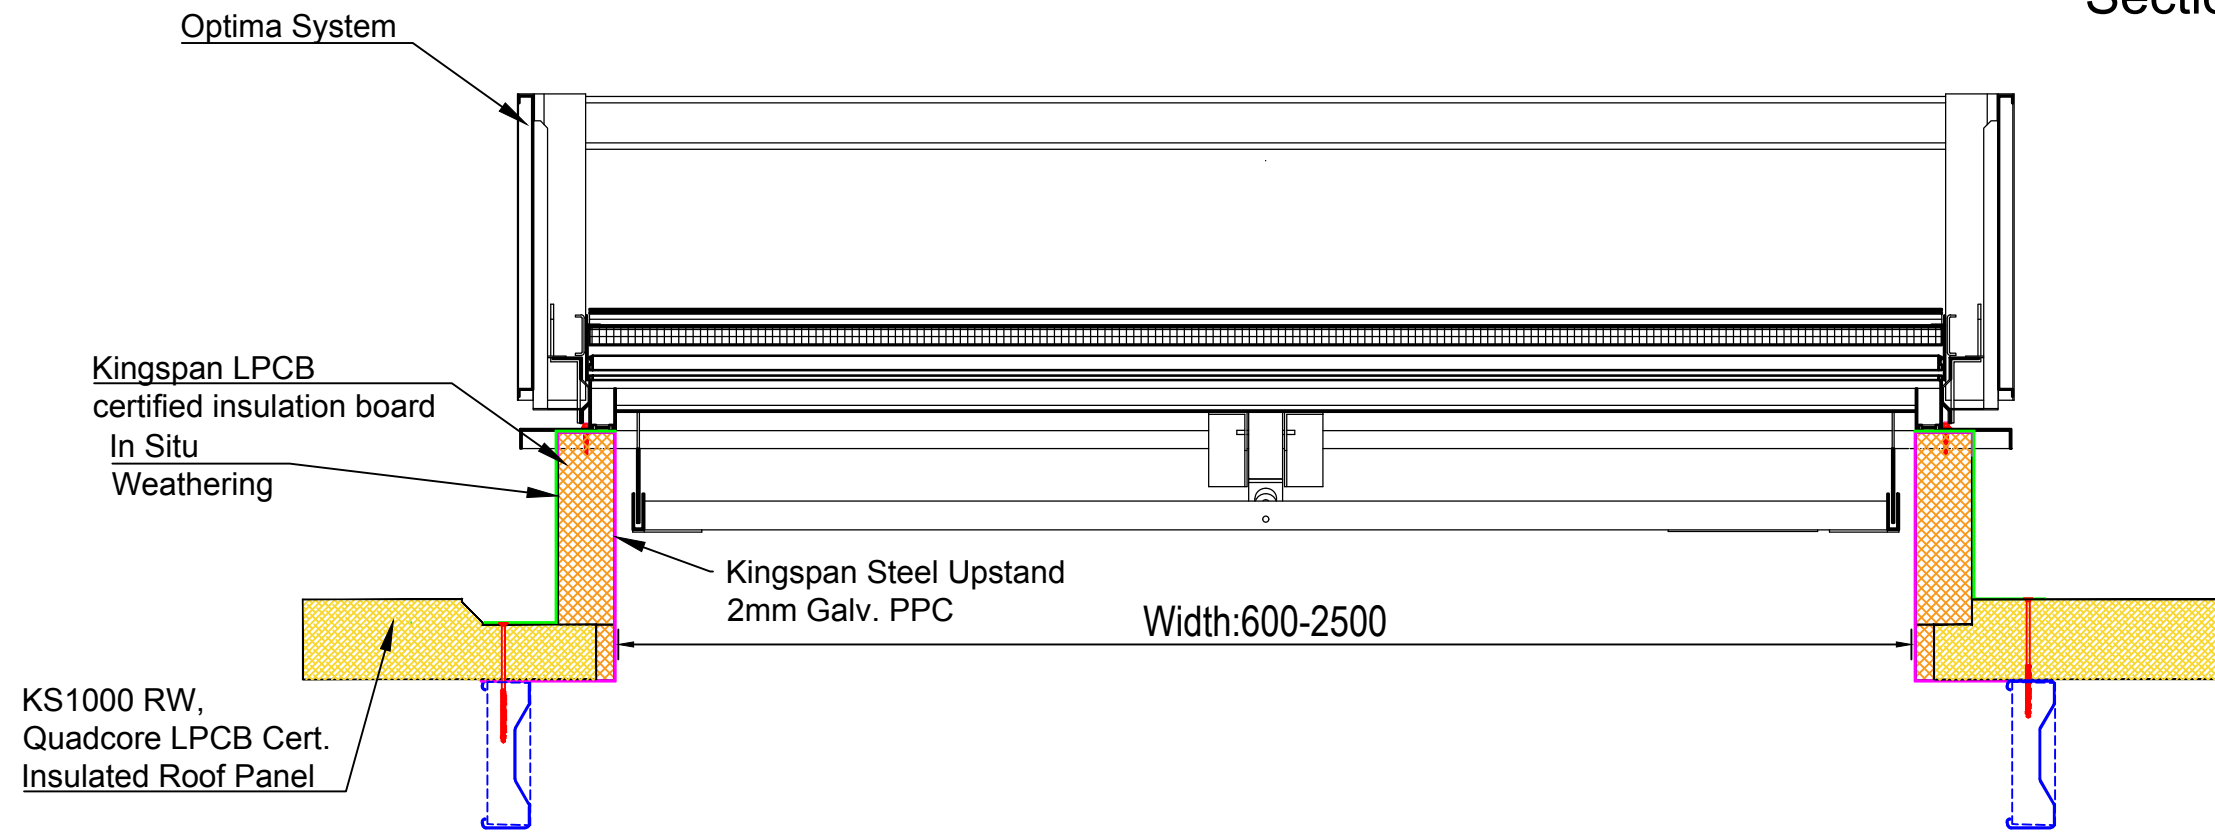


Detail A

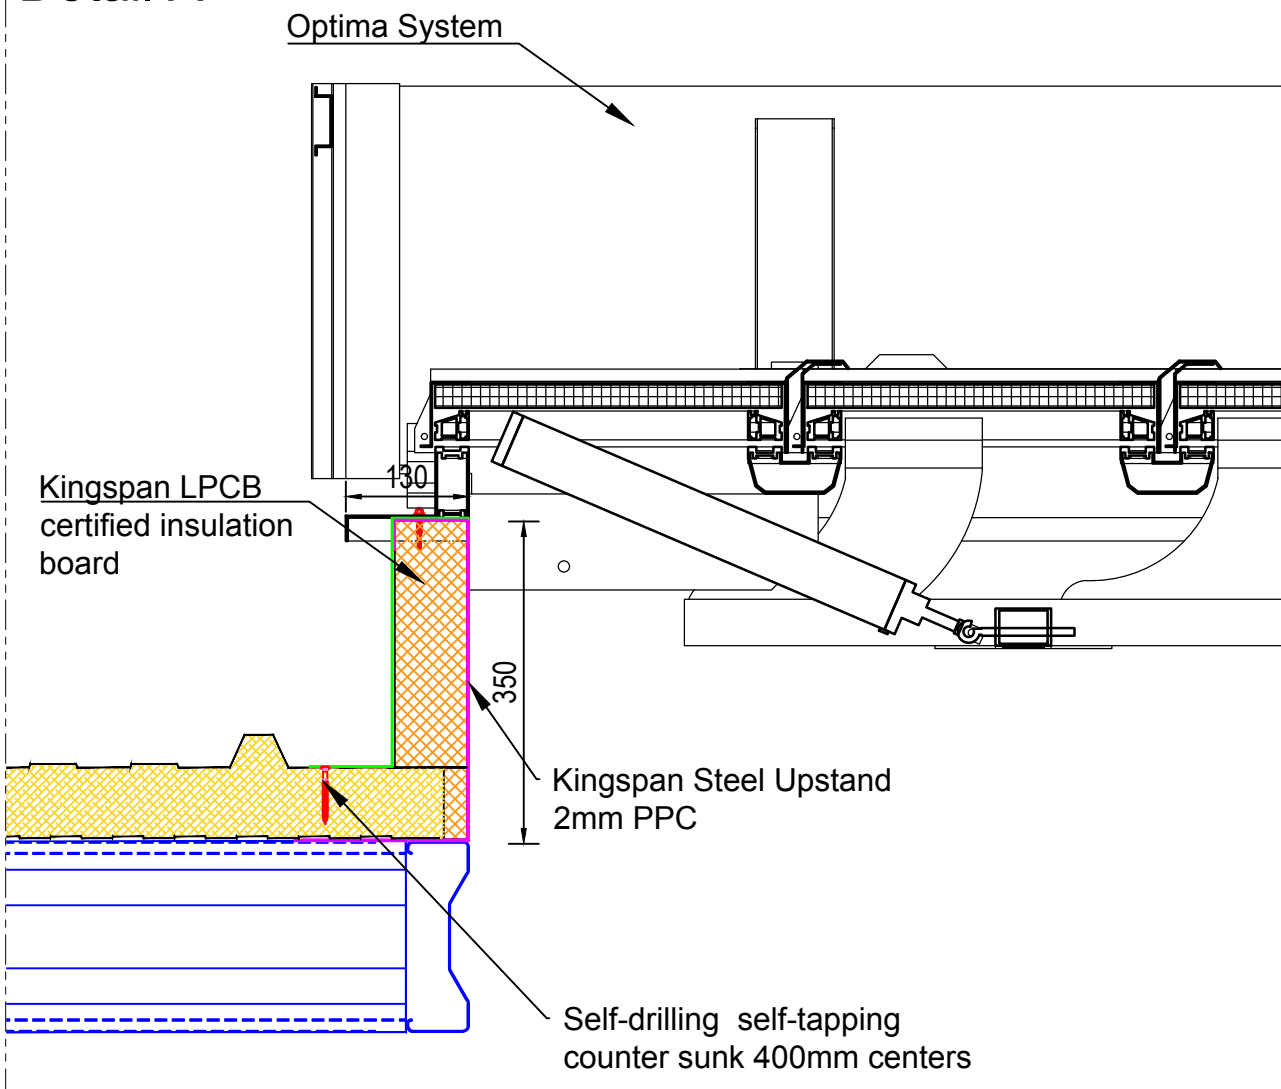

Section B-B

Detail A

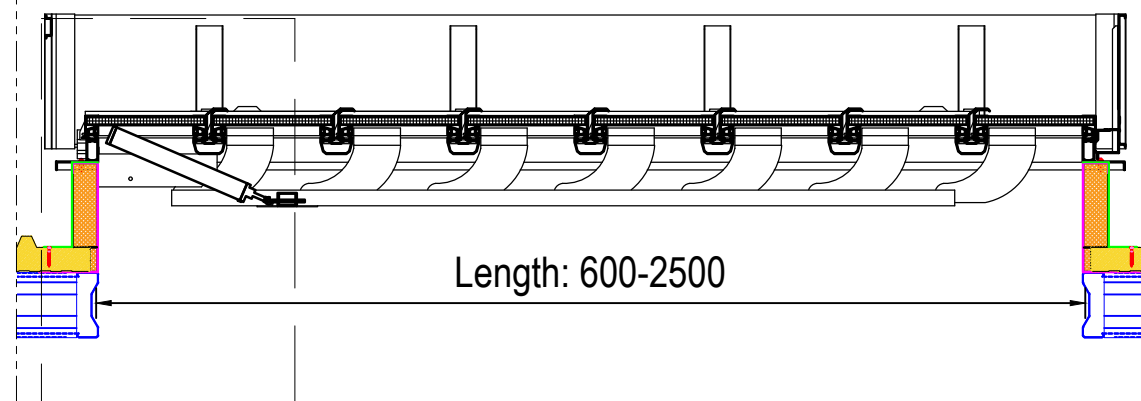

REV:	DESCRIPTION:	BY:	DATE:

Kingspan Light + Air (UK & Ireland) Limited
Unit 7 Mellyn Mair Business Centre, Lamby
Industrial Park,
Wentloog Avenue
Cardiff
CF3 2EX
United Kingdom
T: +44 (0) 2920 776160

Kingspan Ltd.
Unit 2 Greenfield Business Pk, 2 Baginltd Rd,
Holywell CH8 7GJ
T: 01352 716100

TITLE:

Optima on RW Roof Panel

SCALE AT A3:	DATE:	DRAWN:	CHECKED:
PROJECT NO:	DRAWING NO:	REVISION:	