




Section A-A

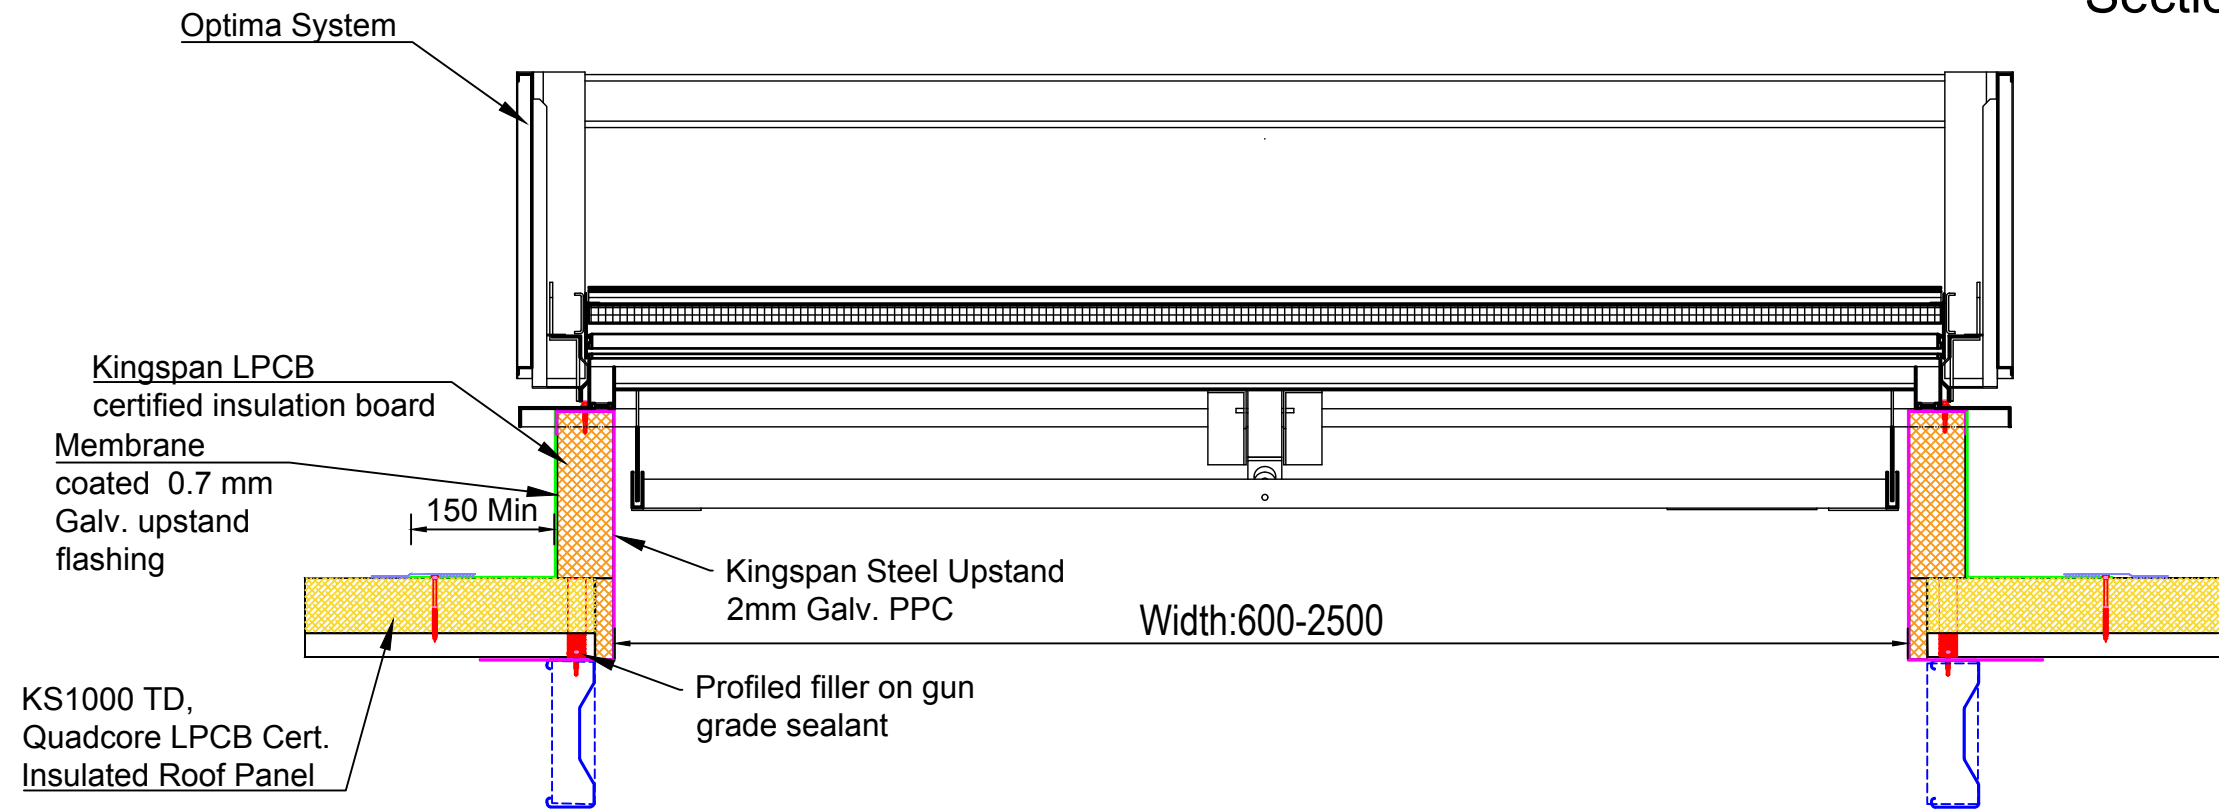


Plan view:

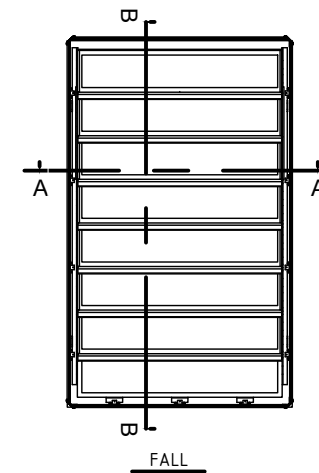

Detail A

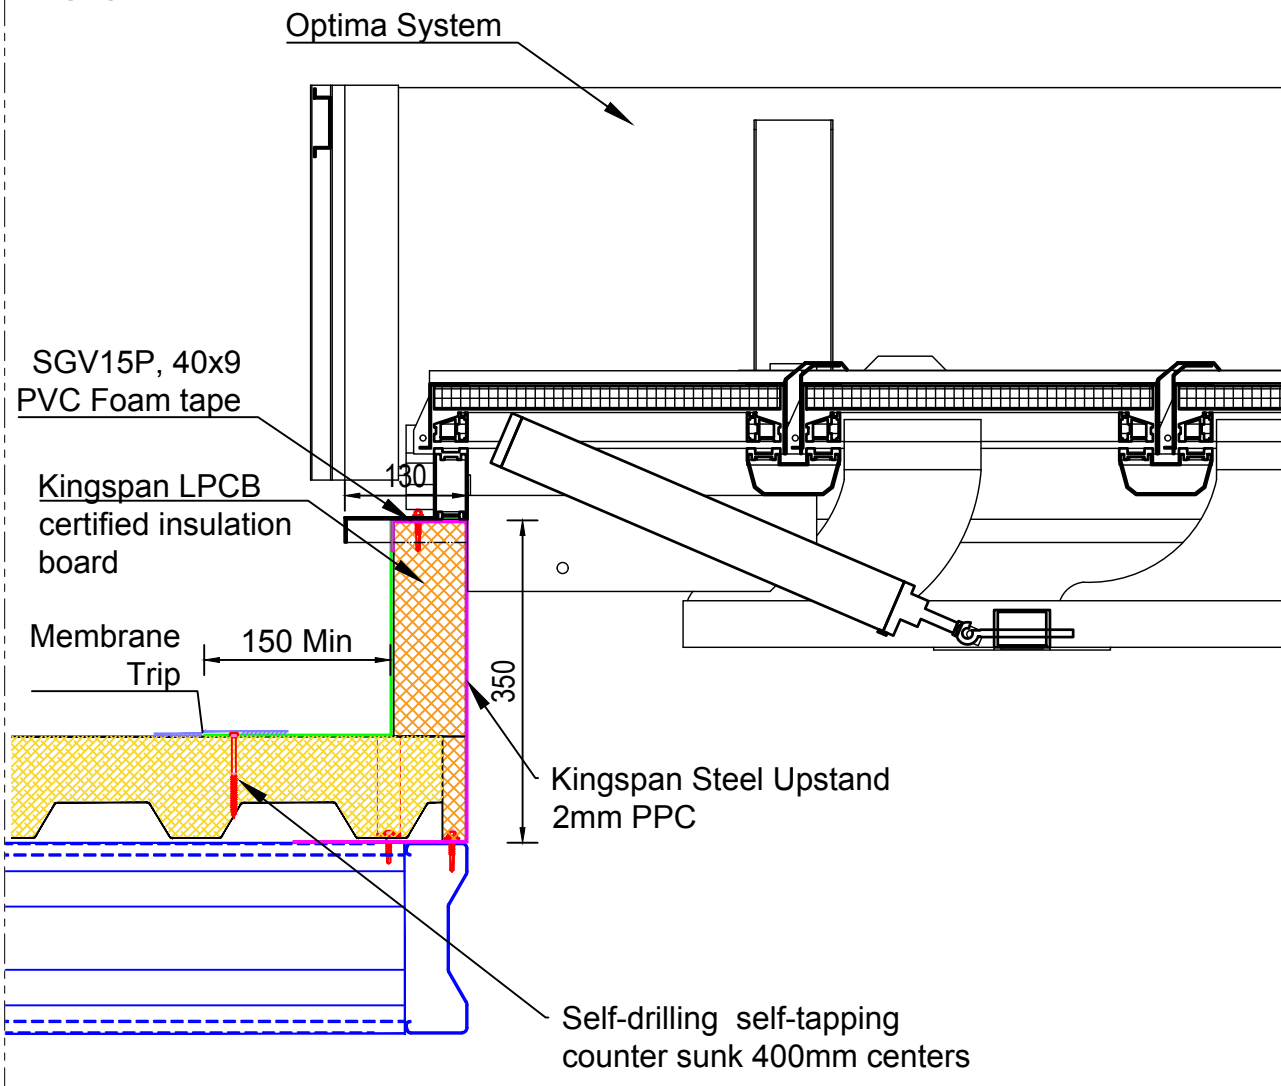

Section B-B

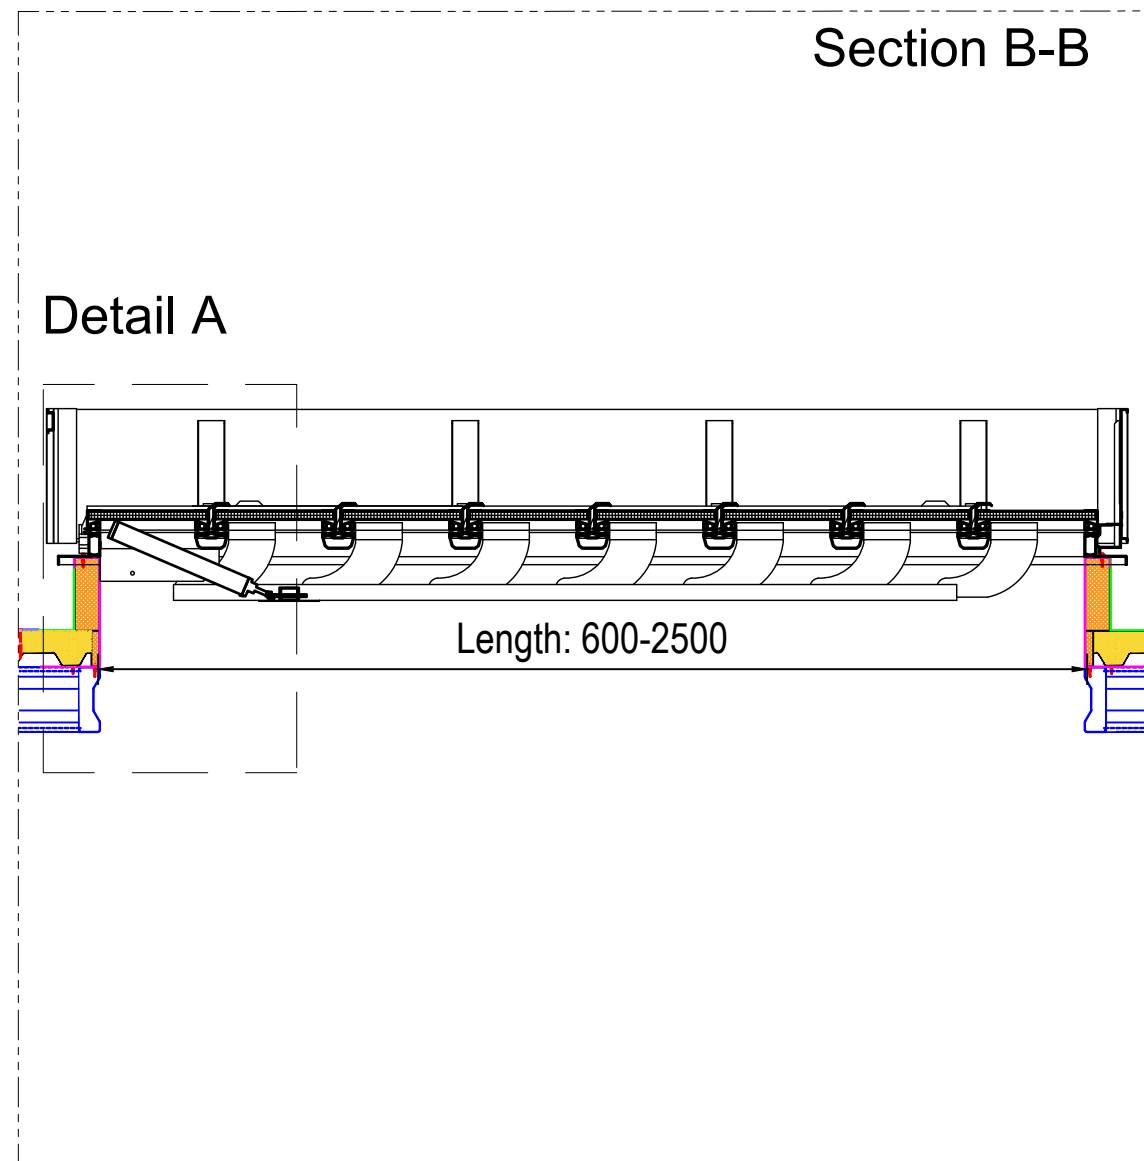

| | | | |
|------|--------------|-----|-------|
| REV: | DESCRIPTION: | BY: | DATE: |
|------|--------------|-----|-------|



Kingspan Light + Air (UK & Ireland) Limited
 Unit 7 Mellyn Mair Business Centre, Lamby
 Industrial Park,
 Wentloog Avenue
 Cardiff
 CF3 2EX
 United Kingdom
 T: +44 (0) 2920 776160

Kingspan Ltd.
 Unit 2 Greenfield Business Pk, 2 Bagillt Rd,
 Holywell CH8 7GJ
 T: 01352 716100

TITLE:

Optima on TD Roof Panel

| | | | |
|--------------|-------------|-----------|----------|
| SCALE AT A3: | DATE: | DRAWN: | CHECKED: |
| PROJECT NO: | DRAWING NO: | REVISION: | |