



Kingspan Kooltherm® K18 Side Elevation Raked Ceiling (Exposed Beam)

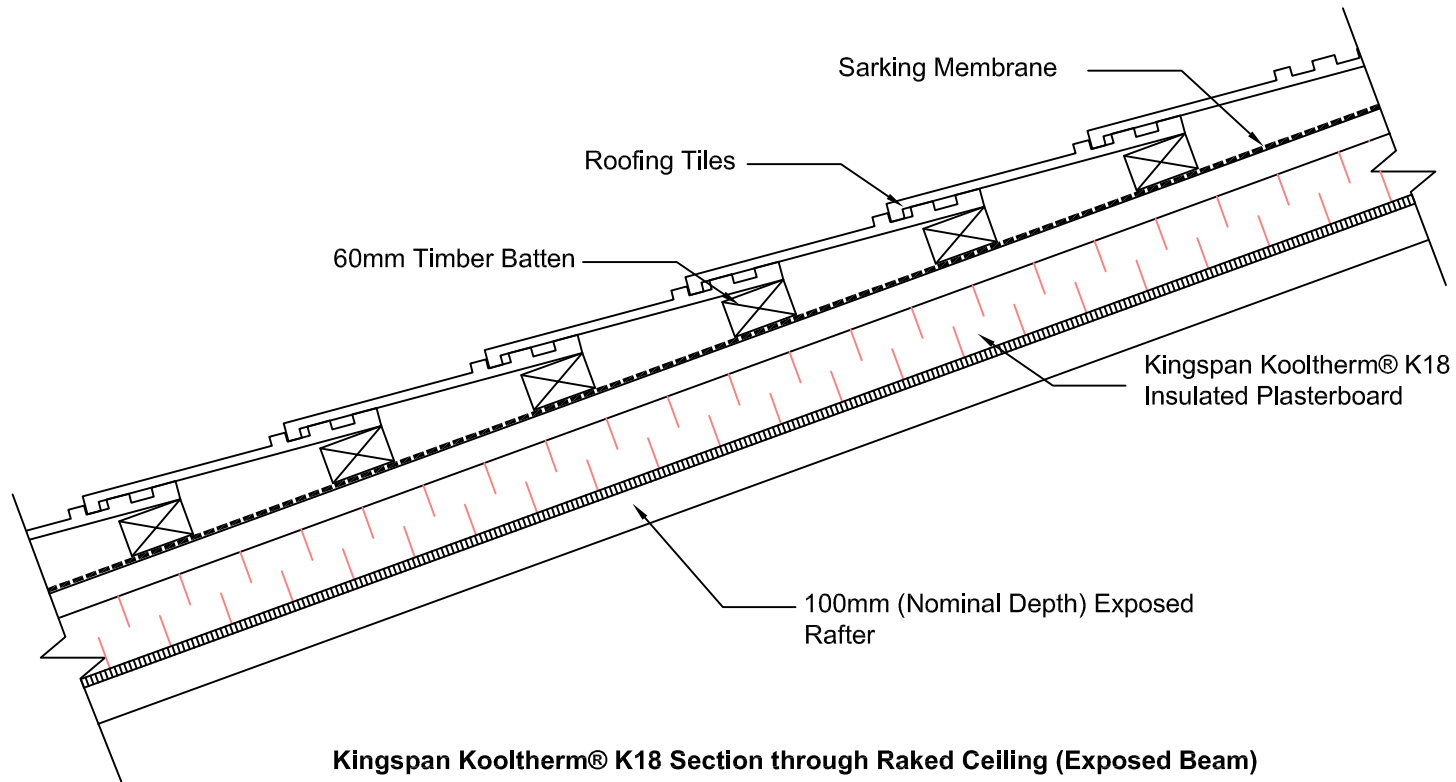

Kingspan Kooltherm® K18 Section through Raked Ceiling (Exposed Beam)

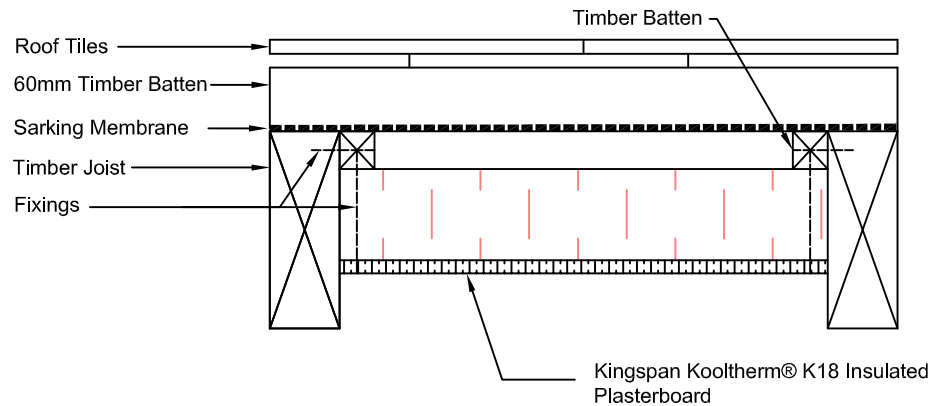

Copyright - Kingspan Insulation PTY Ltd 2011. These drawings are for illustration purposes only.



KINGSPAN INSULATION PTY LTD
 266 Beringarra Avenue,
 Malaga WA6090,
 Australia
 Tel: 1300 247 235
 Fax: 1300 247 329
 Email: technical@kingspaninsulation.com.au

Project Brochure
 Kingspan Kooltherm® K18 Insulated Plasterboard

Drawn: KS Date: 11/02/2015 Kingspan ref:

Status: Checked:

Scale: NTS

Drawing No. Raked+K18