


Kingspan Kooltherm® K18 Side Elevation Raked Ceiling

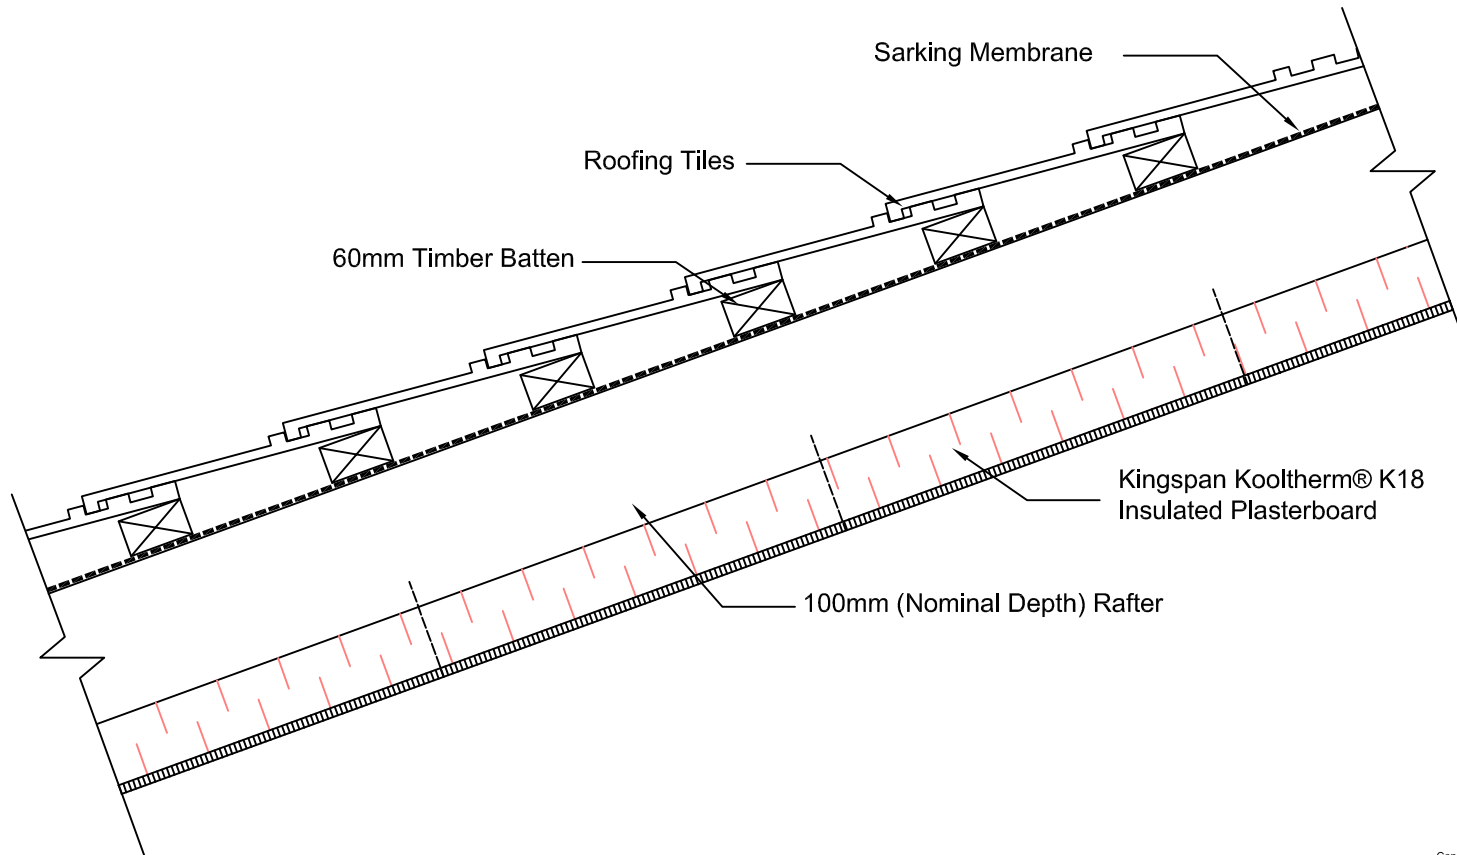

Copyright - Kingspan Insulation PTY Ltd 2011. These drawings are for illustration purposes only.



KINGSPAN INSULATION PTY LTD
 266 Beringarra Avenue,
 Malaga WA6090,
 Australia
 Tel: 1300 247 235
 Fax: 1300 247 329
 Email: technical@kingspaninsulation.com.au

Project **Brochure**
 Kingspan Kooltherm® K18 Insulated Plasterboard

Drawn: **KS** Date: **9/2/15** Kingspan ref:

Status: Checked:

Scale: **NTS**

Drawing No. **Roof+K18**